


EAST WING

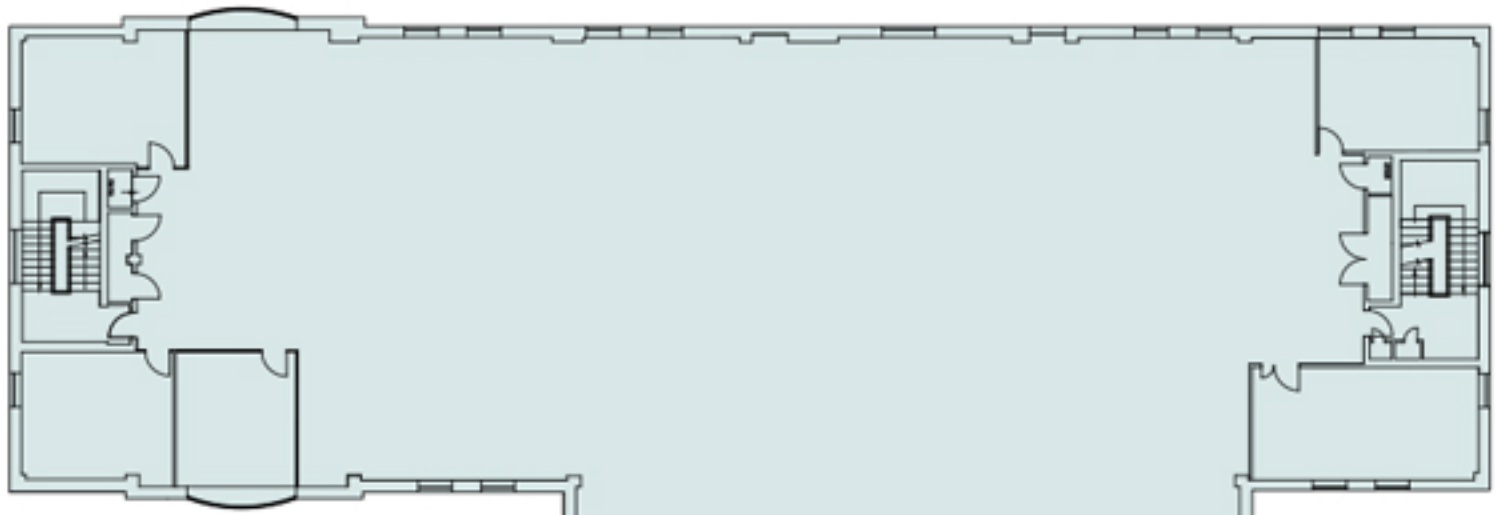


TYPICAL FLOOR PLAN



SCALE BAR

10 METERS

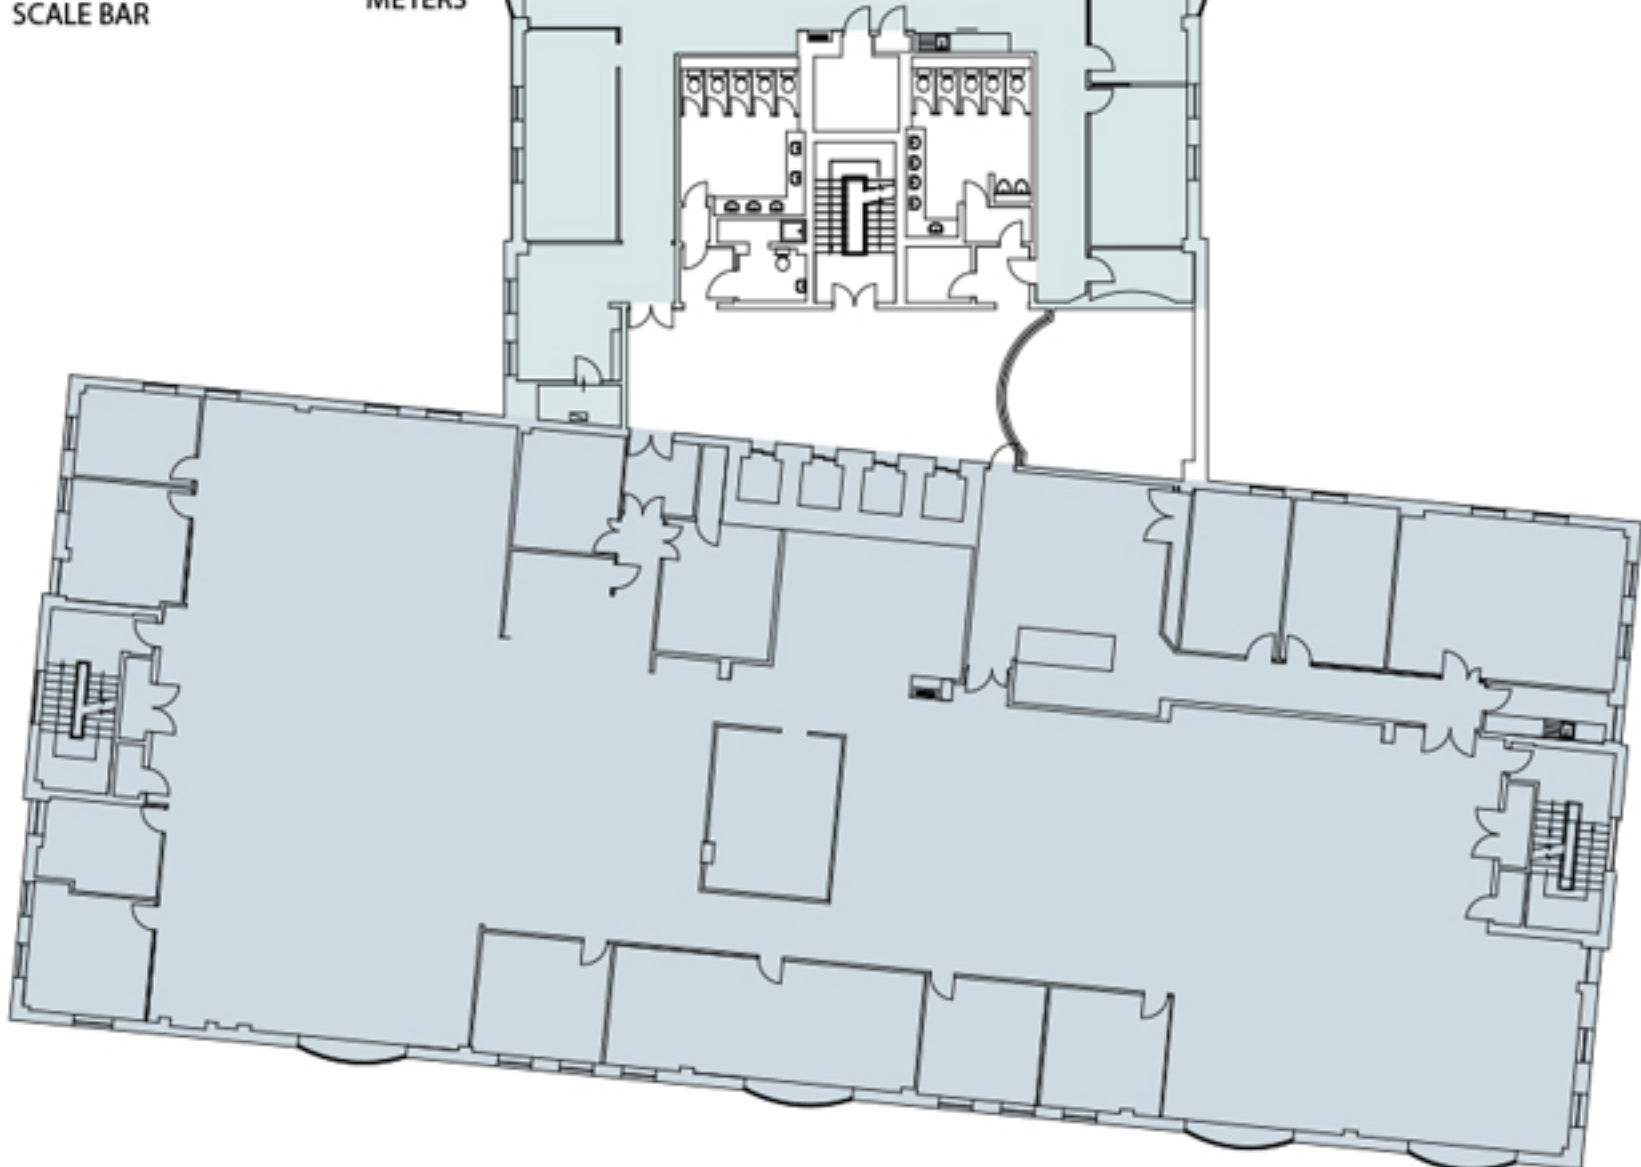

WEST WING